




South Elevation 1:50

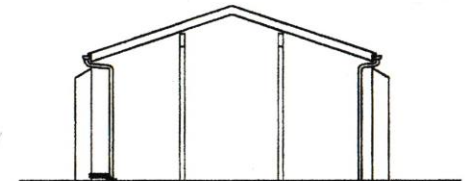


West Elevation 1:50

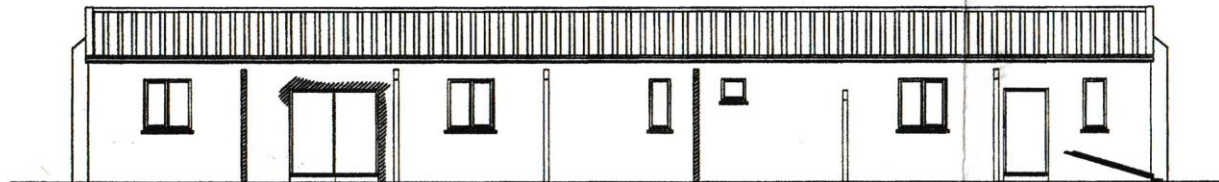

North Elevation 1:50

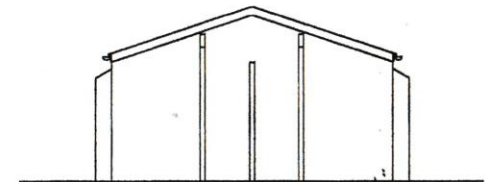

East Elevation 1:50

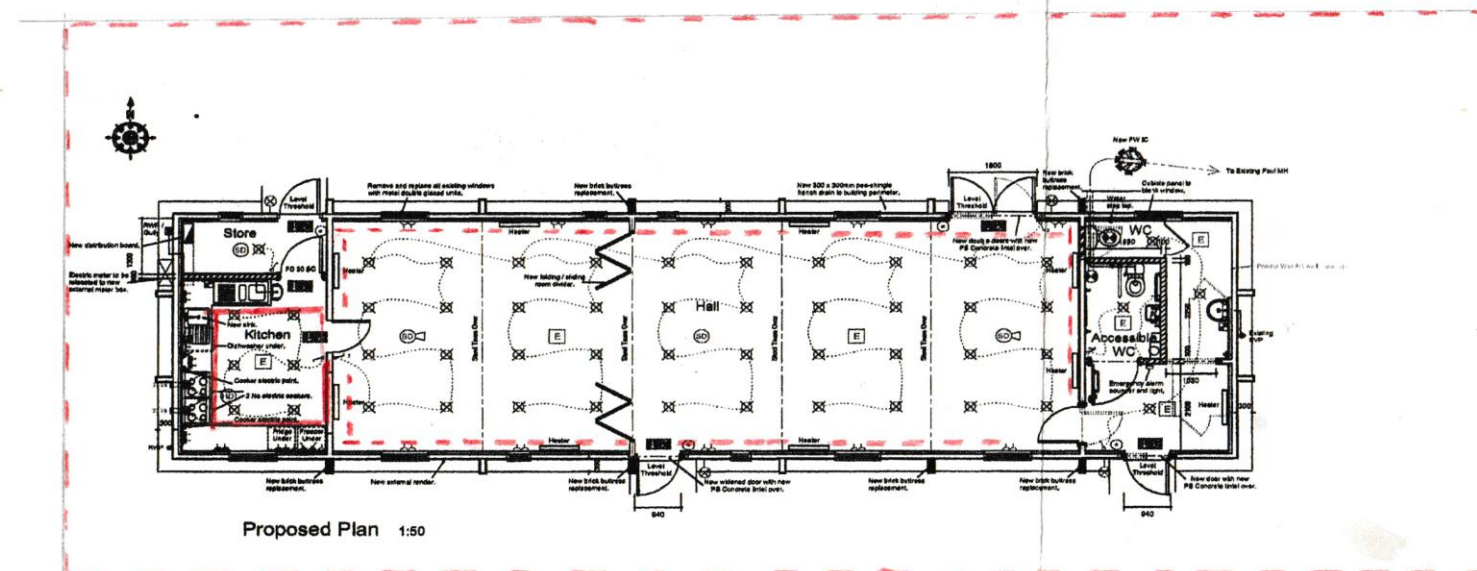

Proposed Plan 1:50

ELECTRICAL KEY

- External wall light
- Low level double 13A socket outlet
- Worktop level double 13A socket outlet
- Low level socket with up-clip level indicator switch
- Busbar mounted LED light
- 1 Way light switch
- 2 Way light switch
- Water heater
- Exhaust fan
- Smoke detector with sounder base
- Smoke detector with sounder base
- Drain glass and pump
- Horizontal Bar Sign
- Emergency Lighting
- Heat detector
- Emergency exit sounder/murder and light for accessible WC's

SALE OF ALCOHOL
CONSUMPTION
OF ALCOHOL

